



Rev B proposed enlarged store cupb.  
 Rev C Choir vestry note  
 Rev D Gallery store added

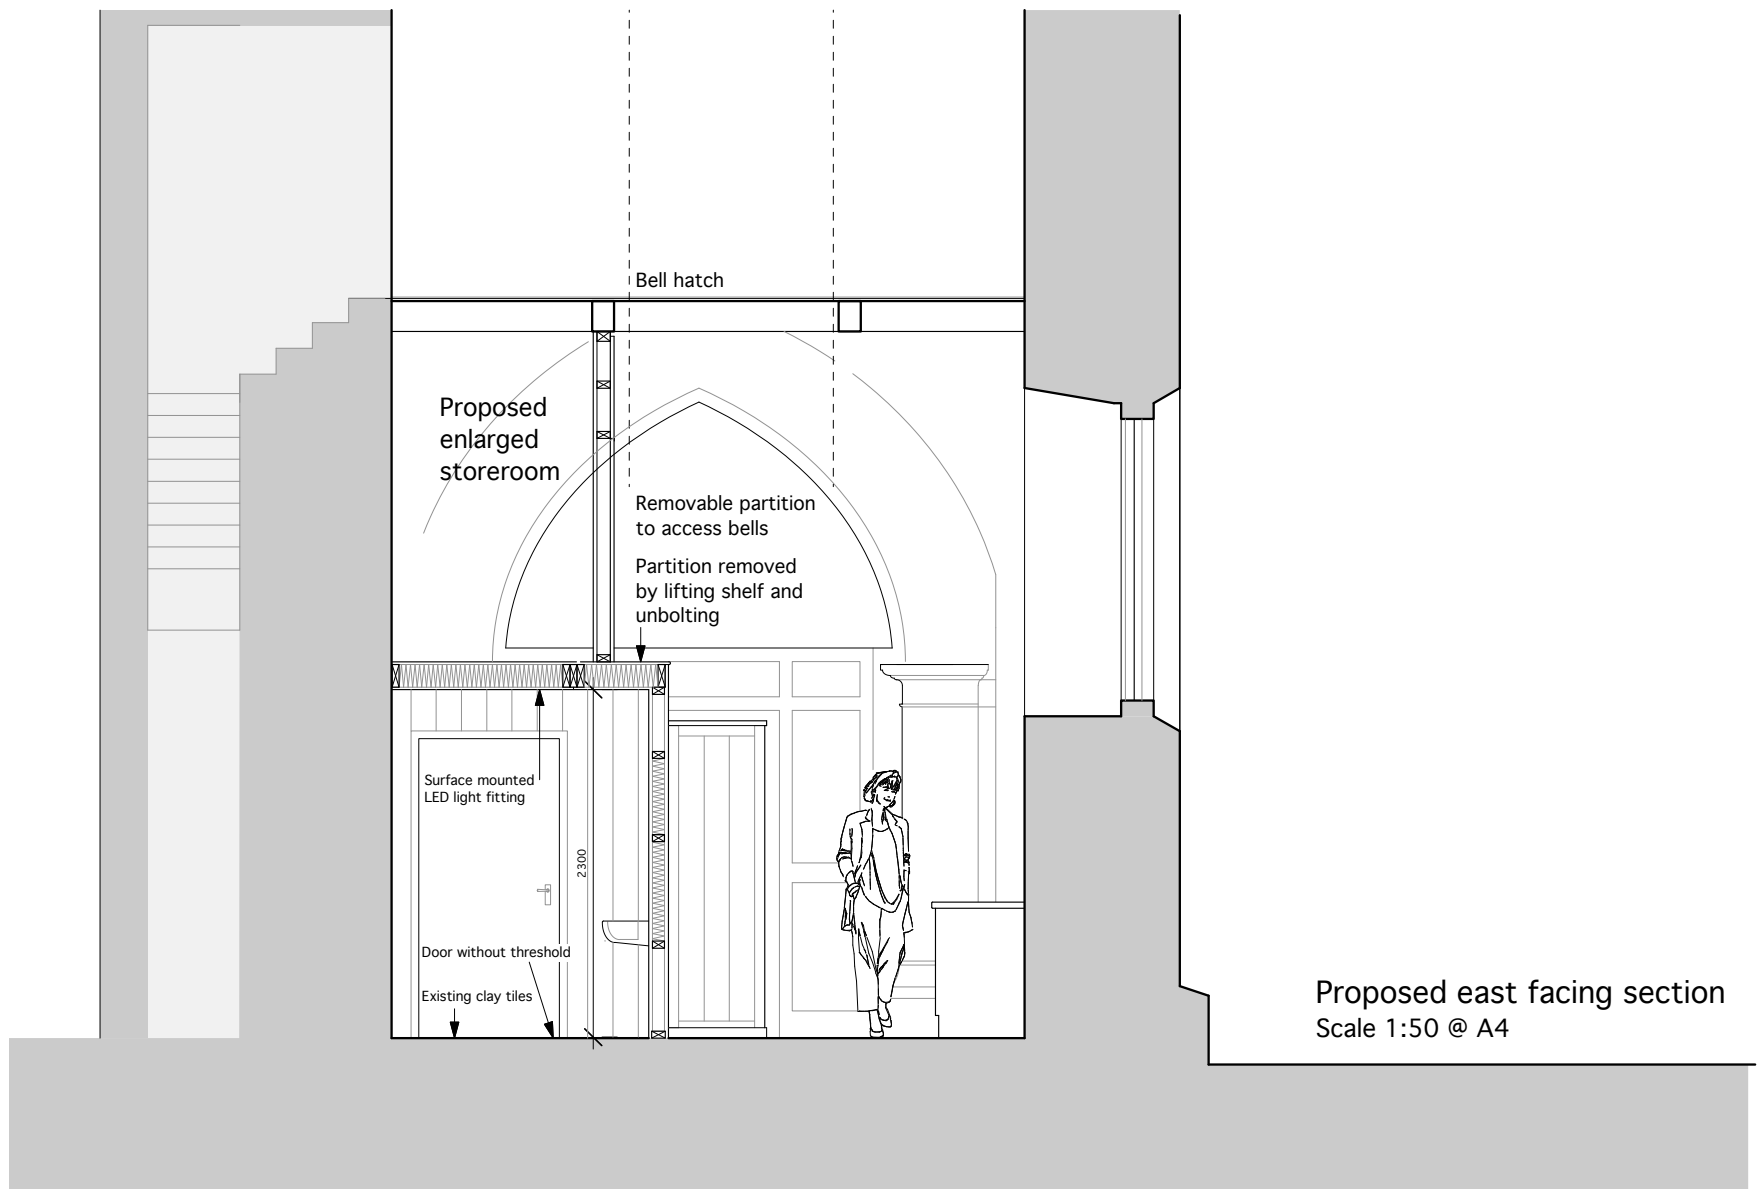

Proposed north facing elevation  
 Scale 1:50 @ A4

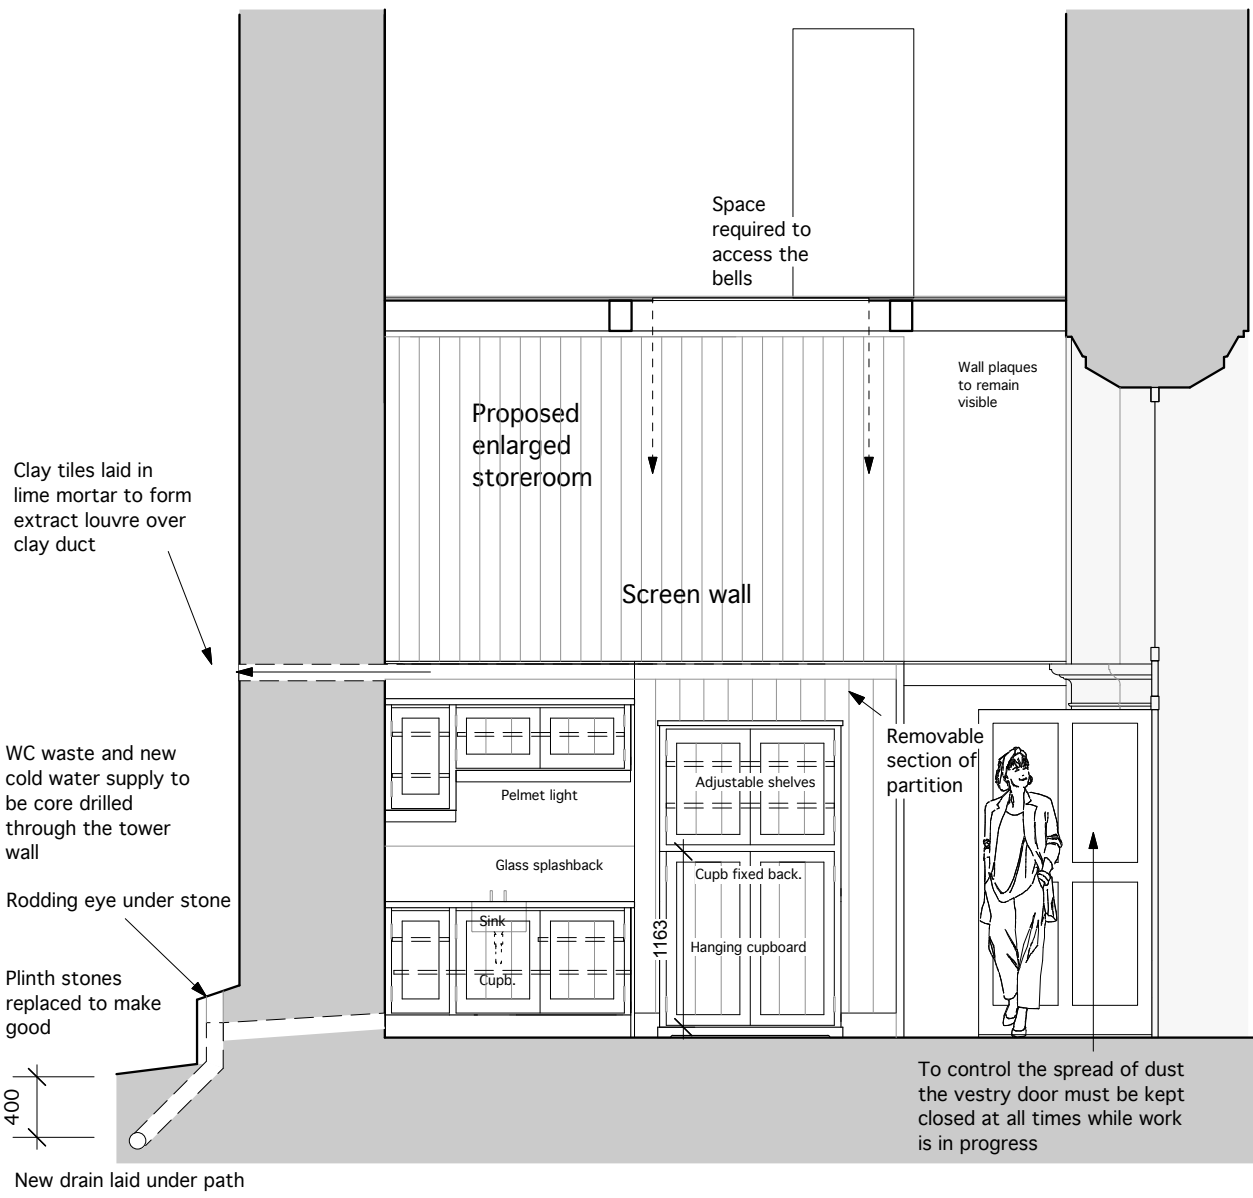

Proposed south facing elevation  
 Scale 1:50 @ A4

