


Proposed tower plan incorporating a WC and utility space

Rev D Proposed enlarged store cupboard.
 Rev E Choir vestry note
 Rev F Gallery store


WC compartment of heavy framed construction with acoustic sealed door



Plan of gallery storeroom

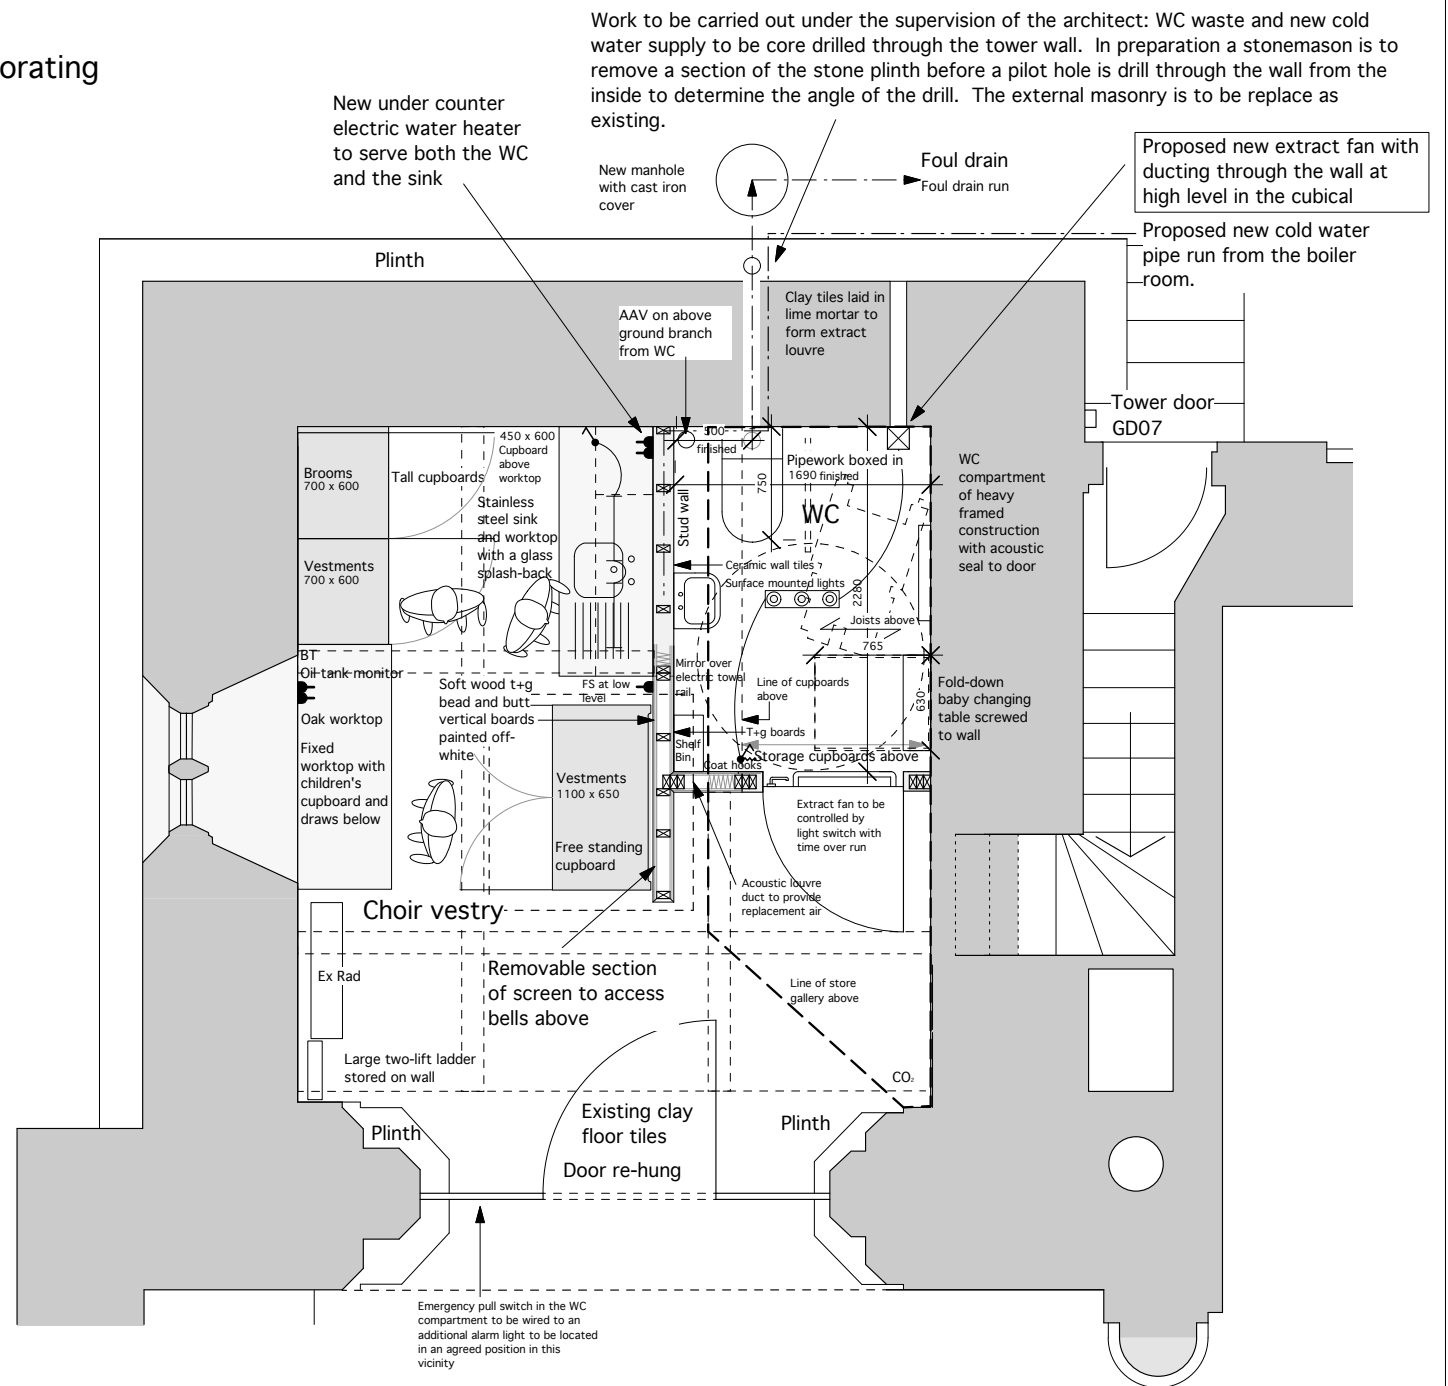

Proposed tower plan
 Scale 1:50 @ A4

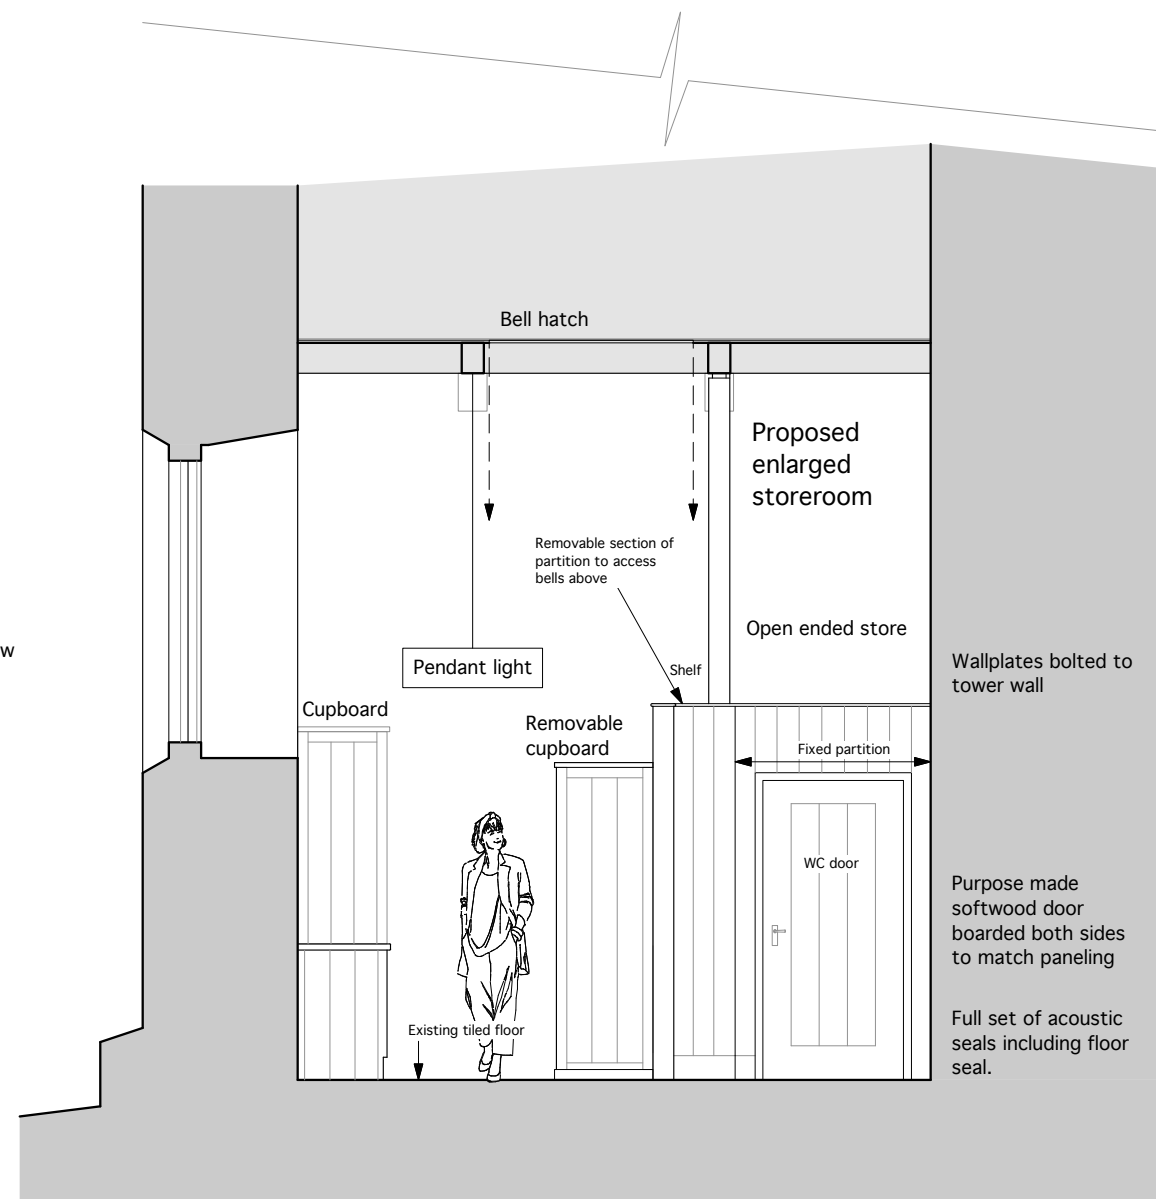

Proposed west facing elevation
 Scale 1:50 @ A4